
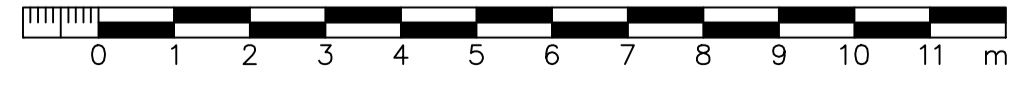
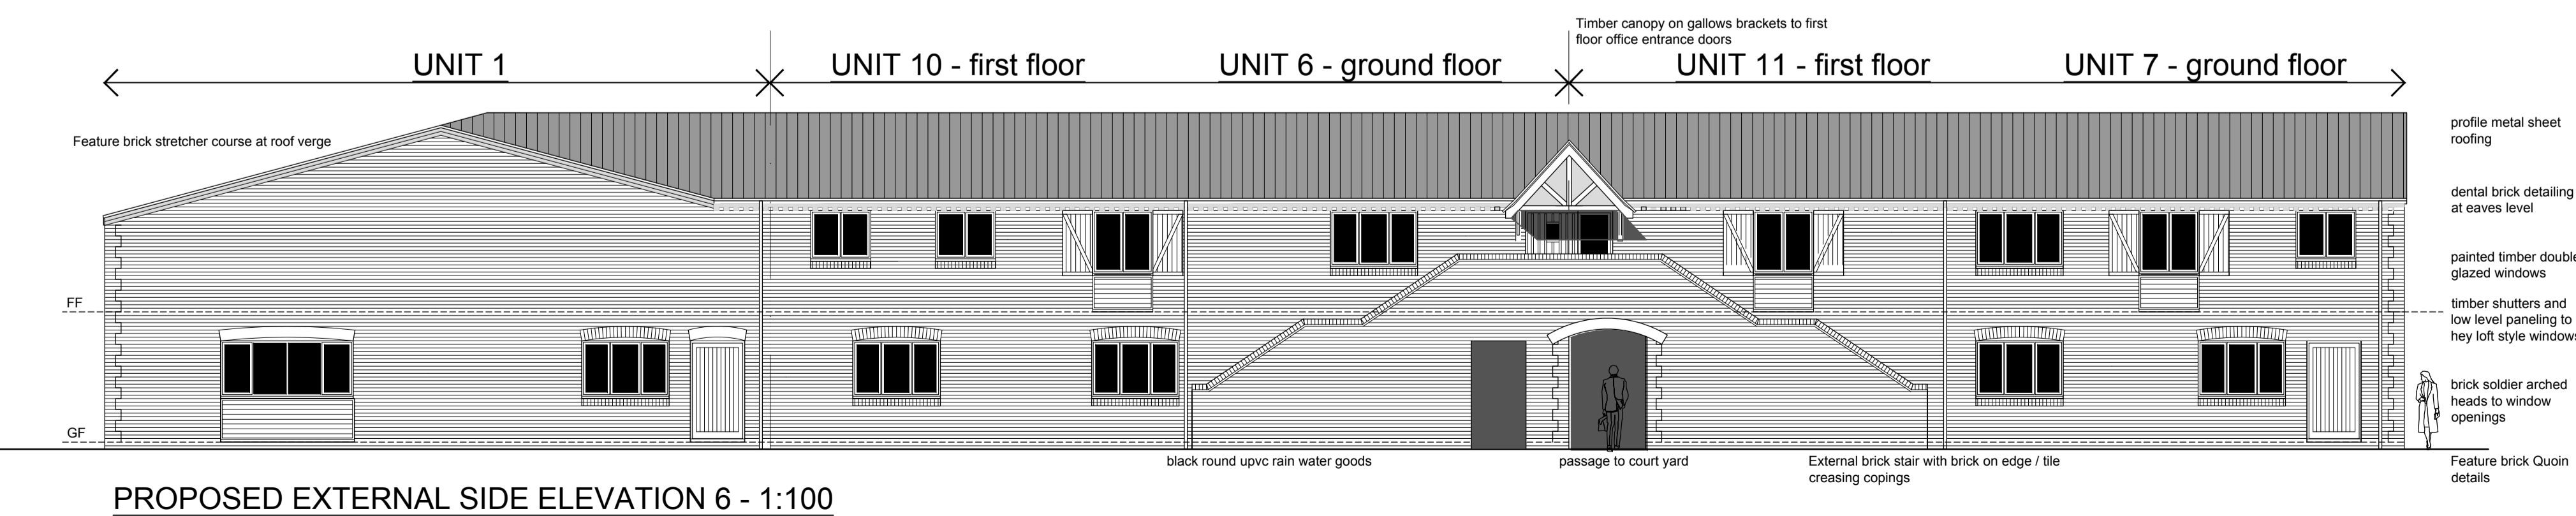
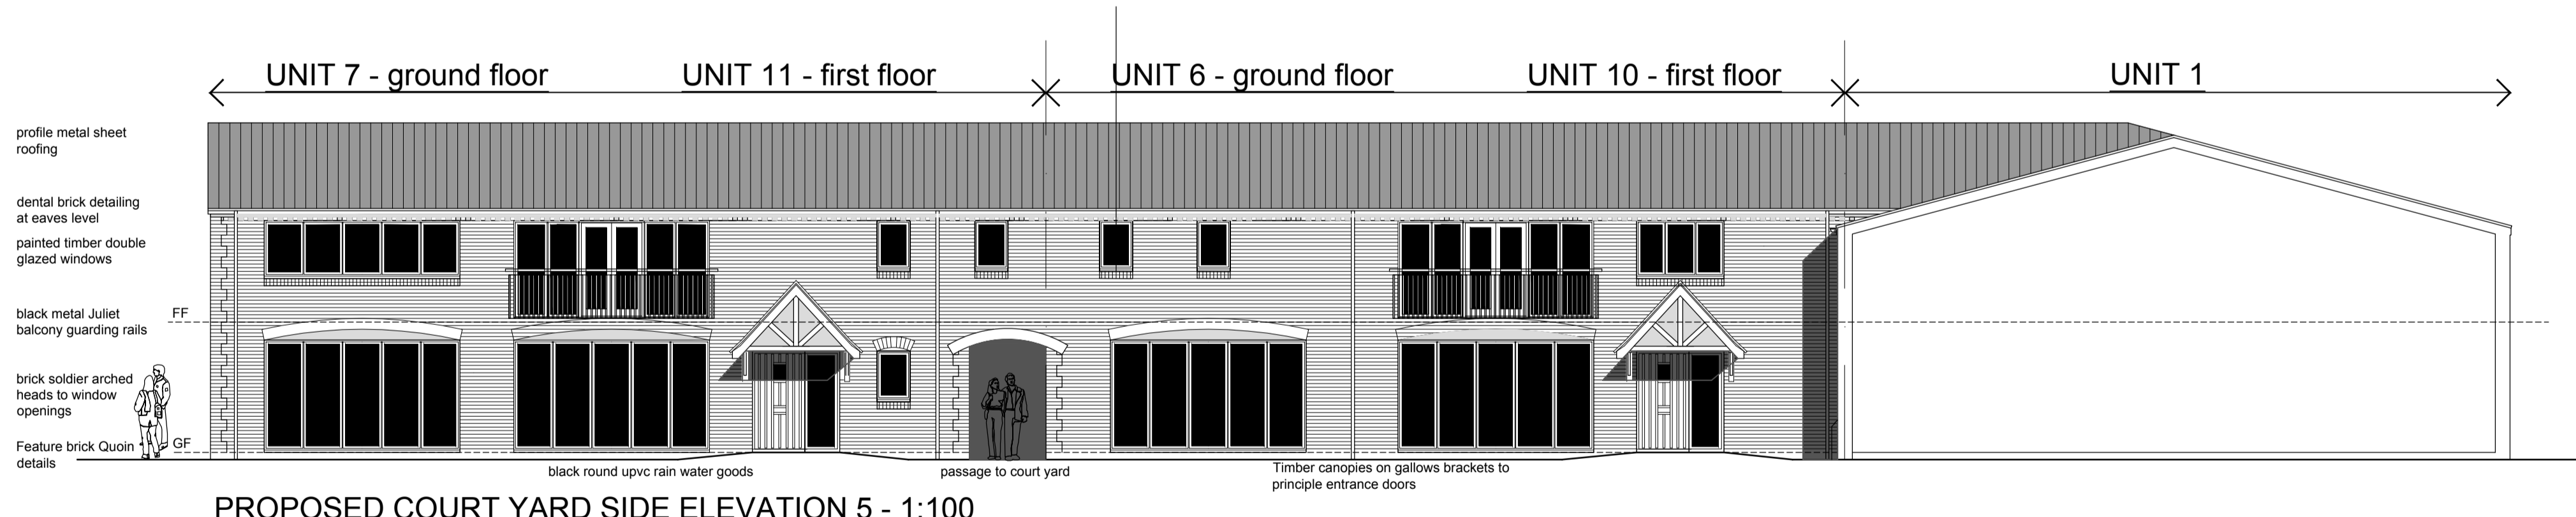
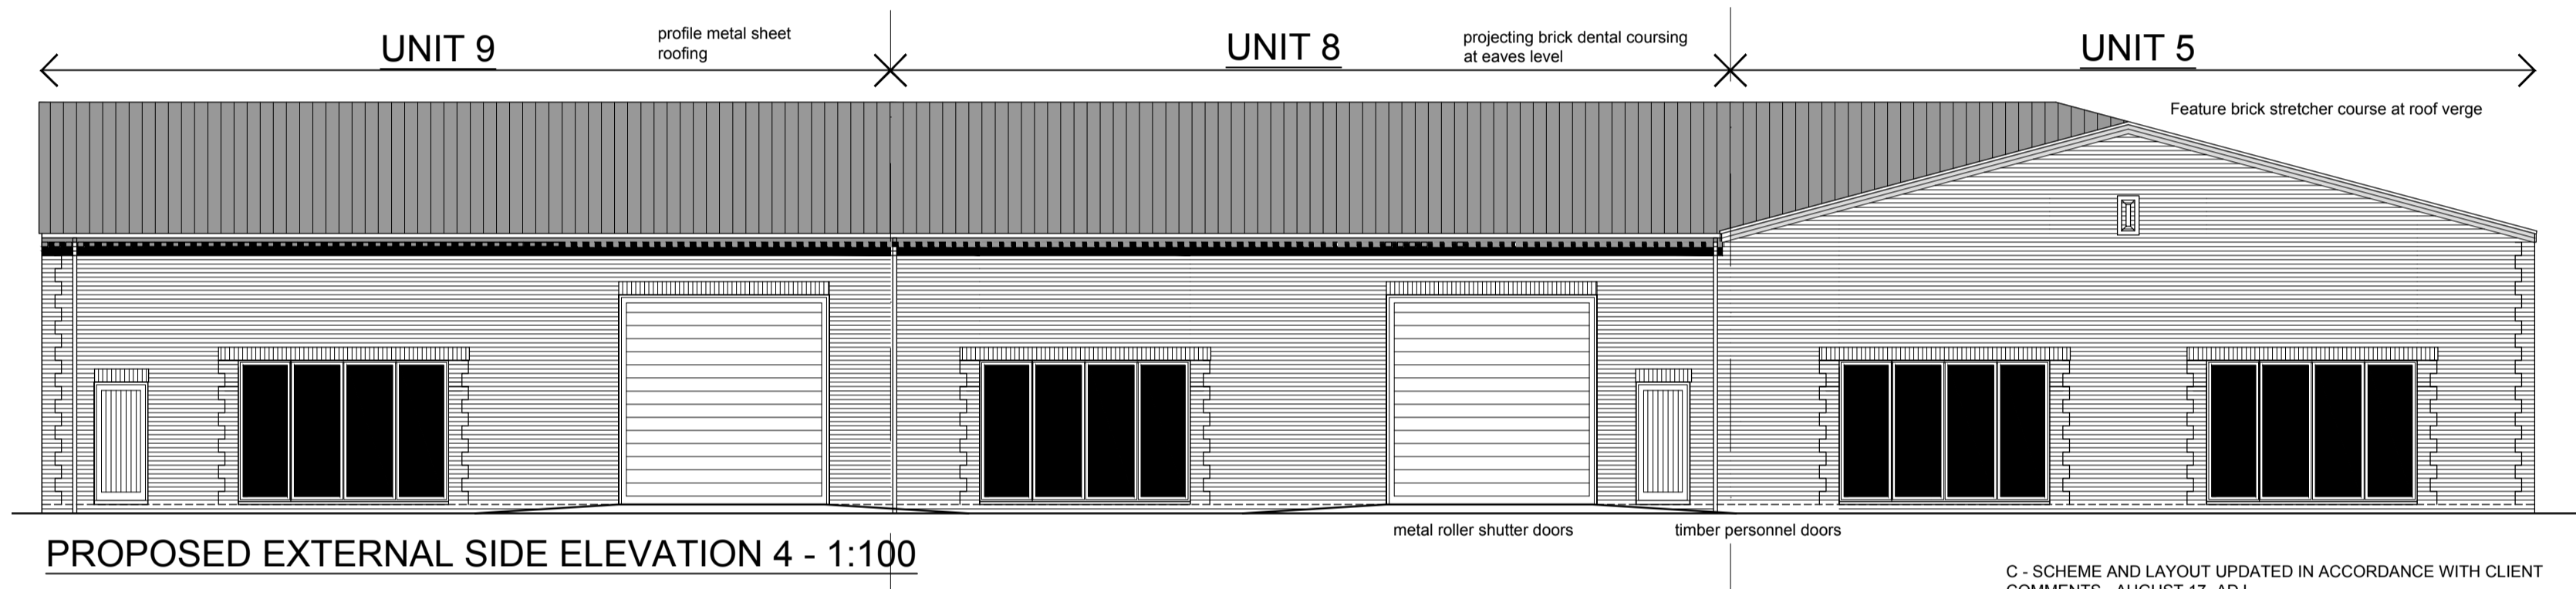
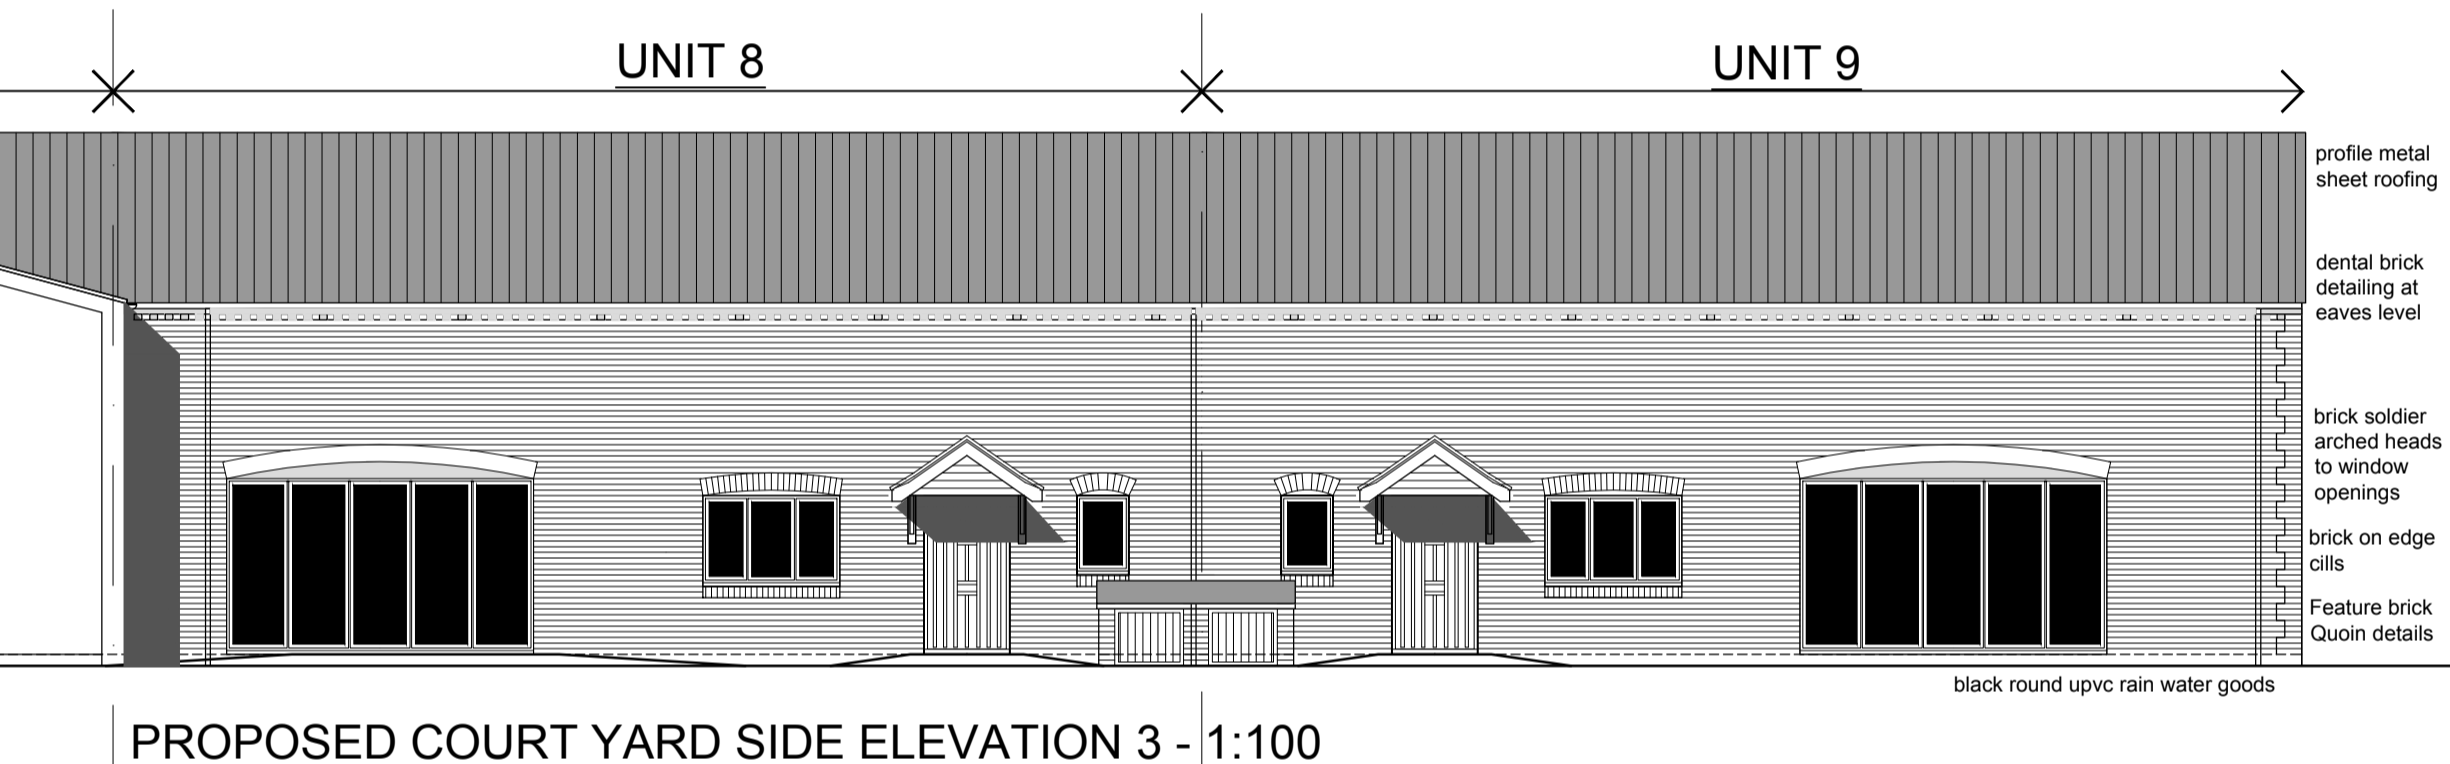
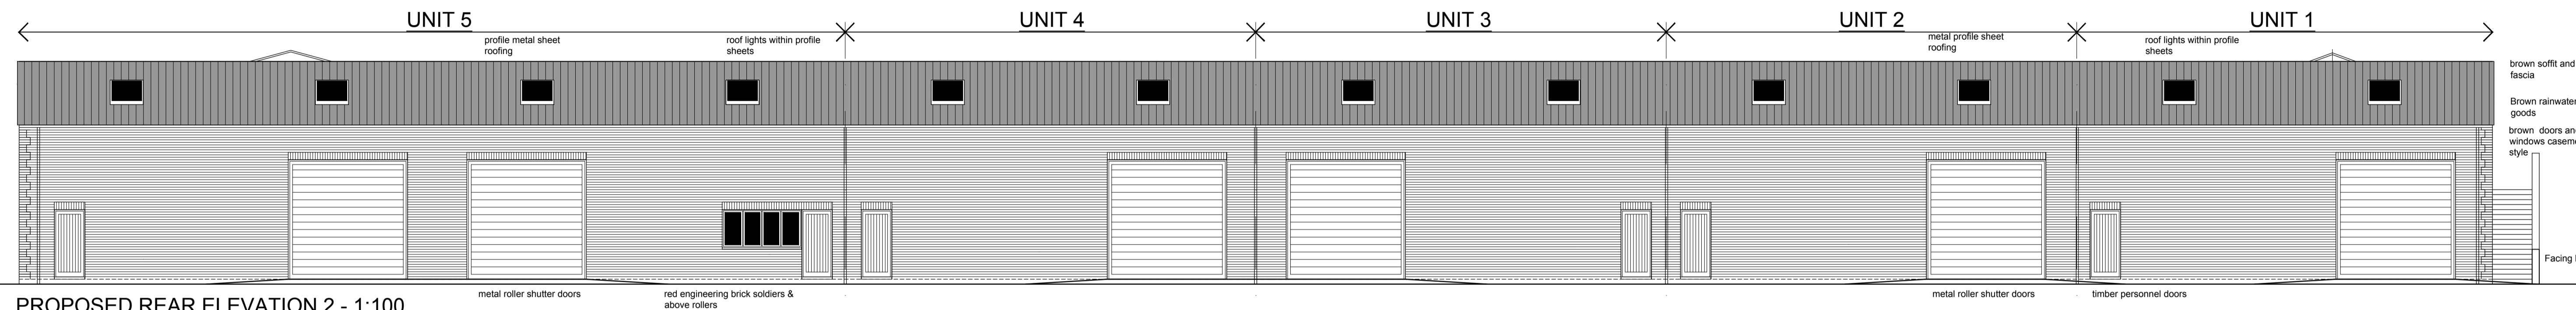


N.B. CONTRACTORS MUST CHECK ALL DIMENSIONS ON SITE.
ONLY FIGURED DIMENSIONS TO BE USED.
© THIS DRAWING IS COPYRIGHT.

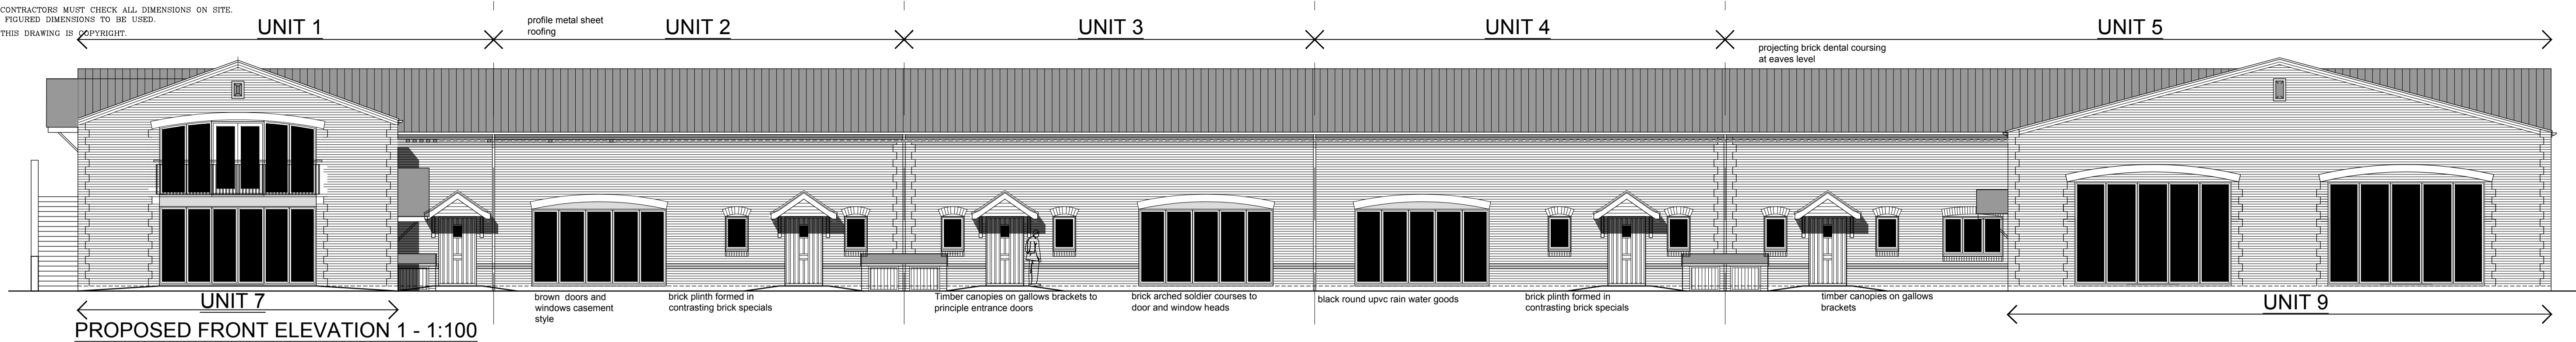

C - SCHEME AND LAYOUT UPDATED IN ACCORDANCE WITH CLIENT COMMENTS - AUGUST 17 ADJ
D - METER BOXES ADDED & WINDOWS UPDATED - AUGUST 17 ADJ

Revision No.	Details	Date	Init.	Chkd.

Client
MR P Sawbridge
JAJ Swbridge & sons Ltd
Lincoln Lodge Farm
Castlethorpe MK19 7HJ

Project
PROPOSED NEW OFFICE & STORAGE BUILDINGS

Dwg. Title
PROPOSED ELEVATIONS SCHEME PROPOSALS

Date	MAY17	Scale	1:100 @ A1
Surveyor	ADJ	Dwg. No.	2442/02 D
Job No.	2442		

DAVID COSBY
CHARTERED SURVEYORS

Little Court Cottage, Maidford Road
Farthingstone NN12 8HE
Tel: 01327 361664
enquiries@davidcosby.co.uk
www.davidcosby.co.uk

